



# 441802004012GB00299号用地平面图

注：该宗地用地批文：粤地政[1995]174号、清国土征[1998]补办55号

界址点坐标表

点号	X	Y	边长
J1	2614352.485	38404546.177	37.55
J2	2614329.892	38404516.189	3.39
J3	2614327.638	38404513.658	7.58
J4	2614321.624	38404518.268	4.48
J5	2614317.683	38404520.402	2.43
J6	2614315.987	38404522.144	3.90
J7	2614312.181	38404522.971	6.71
J8	2614305.664	38404521.389	8.89
J9	2614297.707	38404517.421	3.33
J10	2614295.101	38404515.341	0.53
J11	2614294.619	38404515.110	75.23
J12	2614232.718	38404557.864	43.70
J13	2614253.317	38404596.403	22.63
J14	2614267.017	38404614.412	21.66
J15	2614280.683	38404631.220	7.29
J16	2614285.094	38404637.021	0.82
J17	2614284.461	38404637.547	20.66
J18	2614296.877	38404654.061	2.22
J19	2614298.336	38404655.739	0.63
J20	2614298.881	38404656.060	0.63
J21	2614299.504	38404656.166	0.41
J22	2614299.906	38404656.115	0.41
J23	2614300.285	38404655.971	9.67
J24	2614307.547	38404649.587	49.66
J25	2614351.413	38404626.305	5.01
J26	2614355.789	38404623.873	10.98
J27	2614362.954	38404615.547	16.86
J28	2614376.401	38404605.372	11.03
J29	2614385.252	38404598.794	5.30
J30	2614389.466	38404595.574	61.71
J1	2614352.485	38404546.177	

S=12659.81 平方米 合18.9897亩

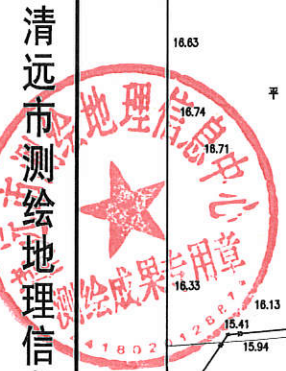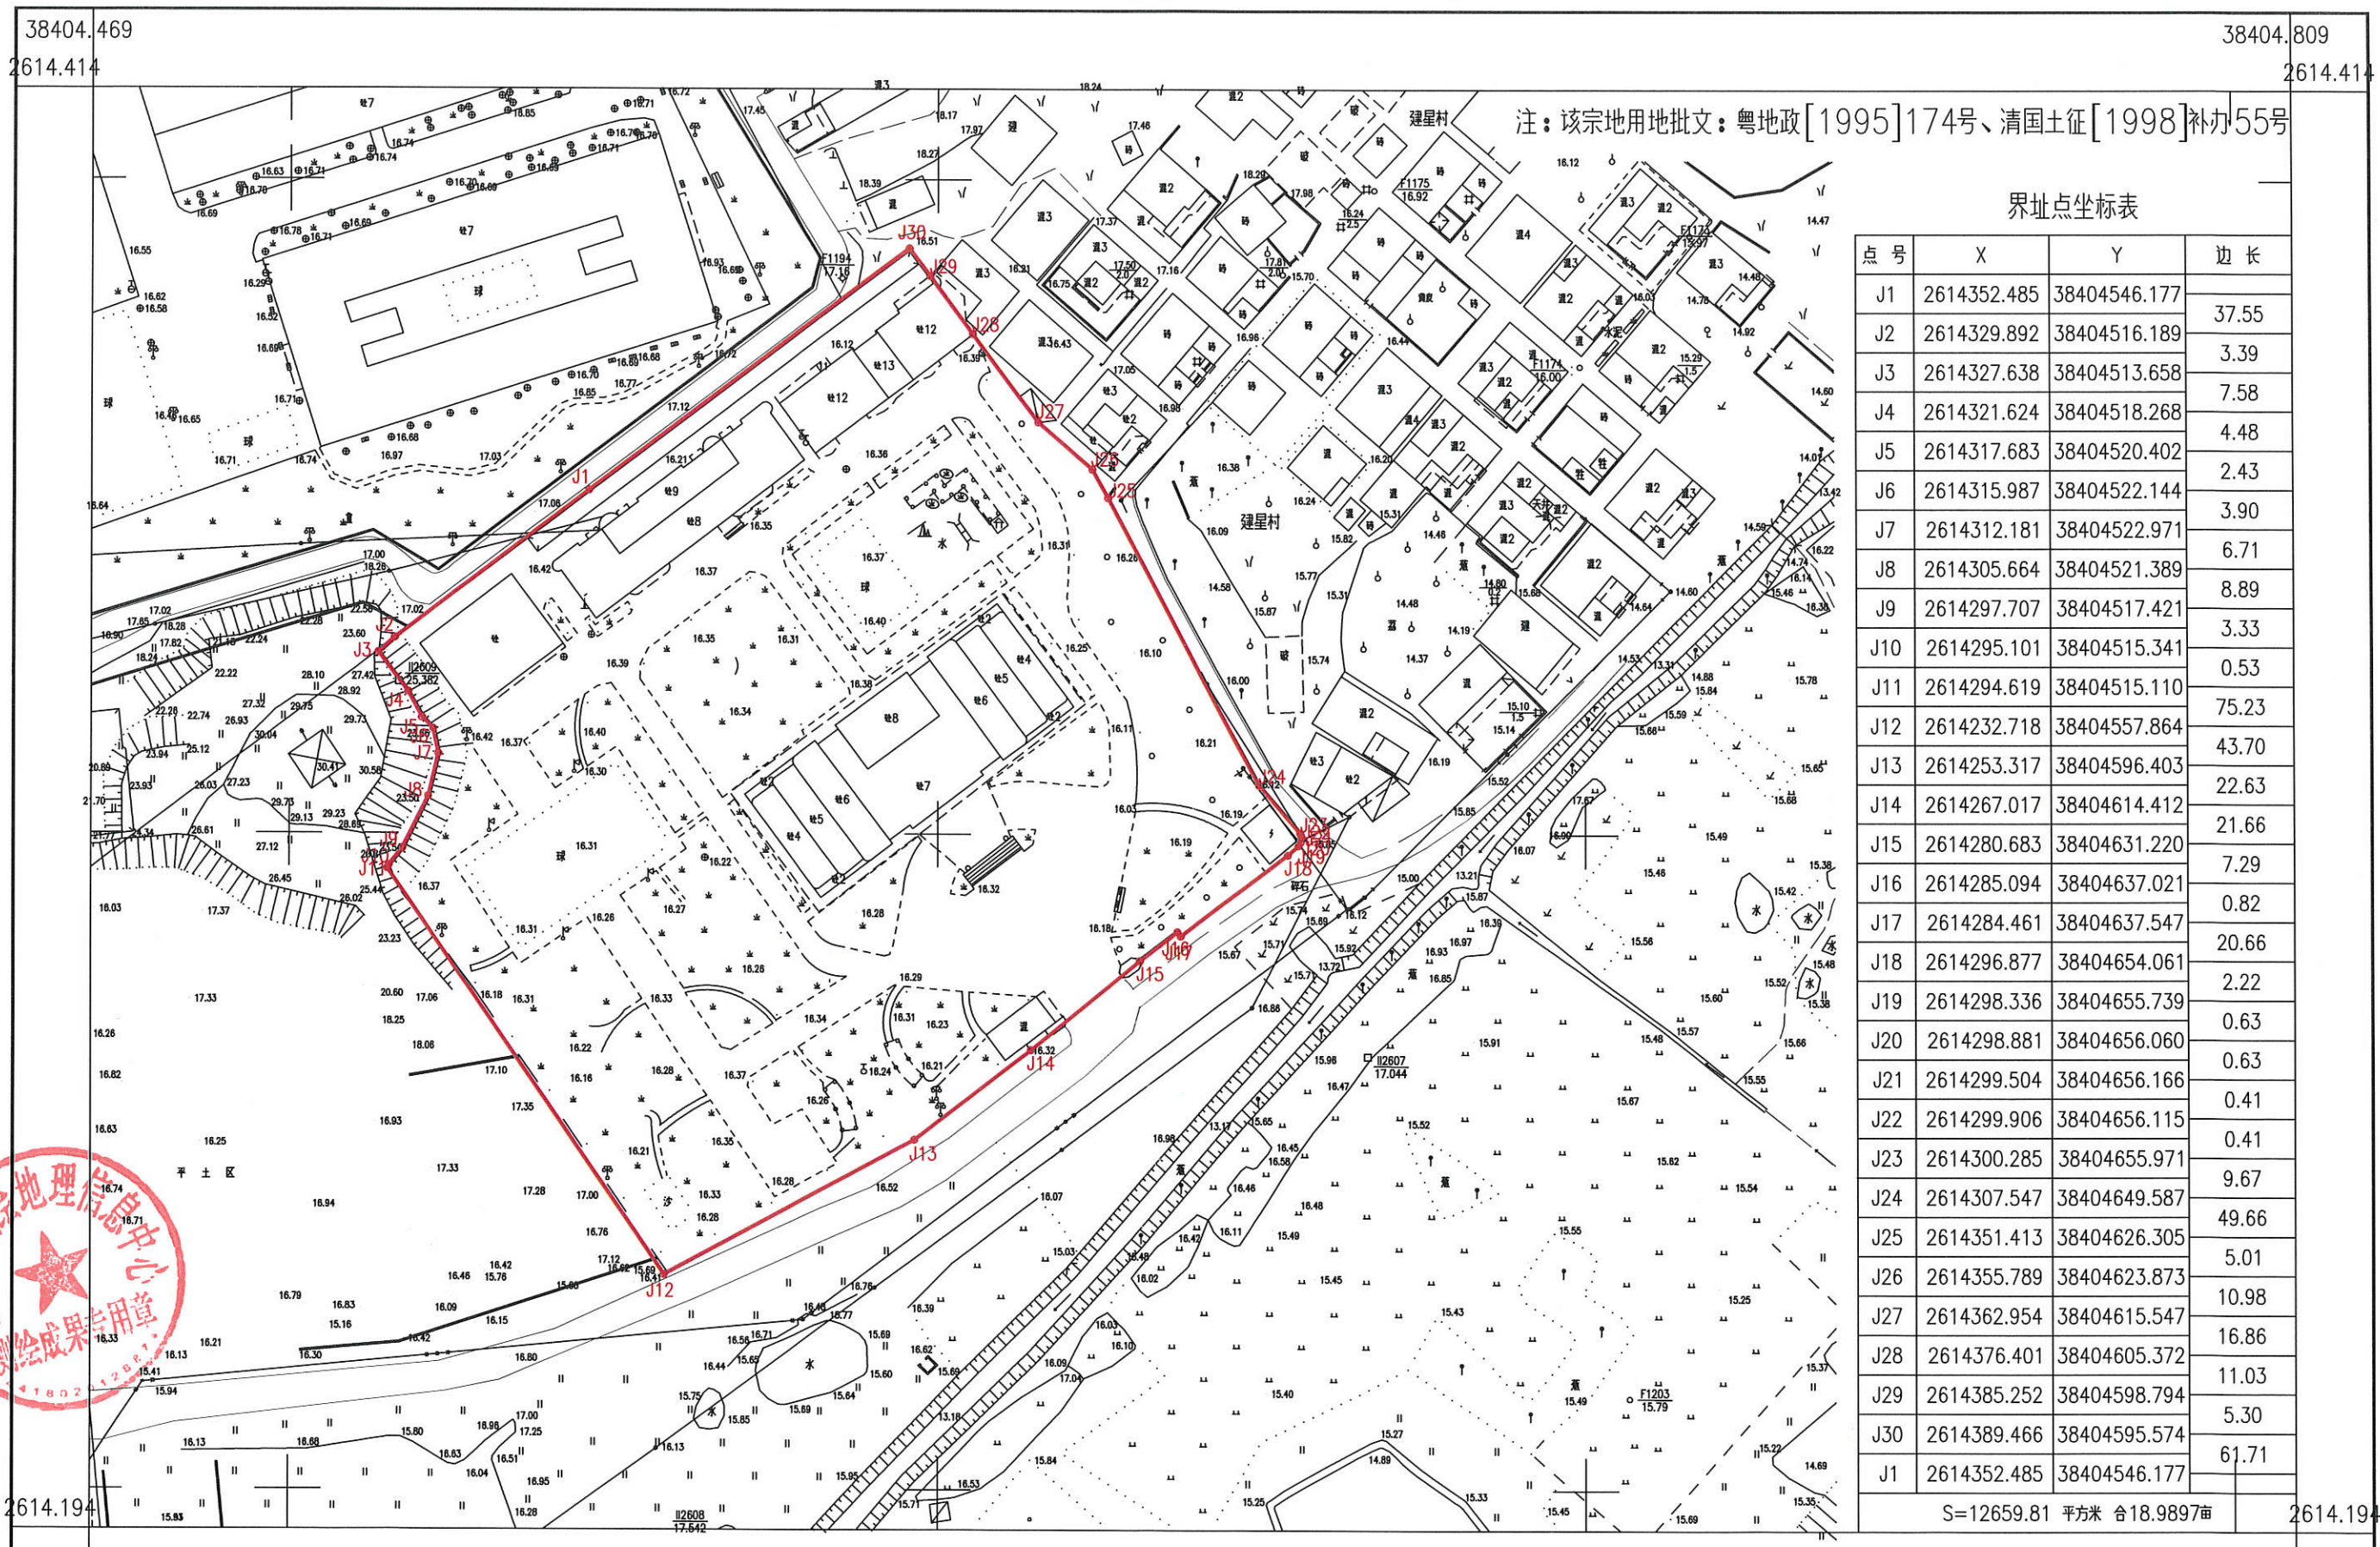

清远市测绘地理信息中心

2021年7月数字化成图  
2000国家大地坐标系  
1985国家高程基准  
2017年版图式

1:1000

测量员：周中莹  
绘图员：龙 聪  
检查员：孔 明